


**SCHEDULE**

**ACCESS CONTROL SYSTEMS**

ACS-1F-001 Staircase 02  
 ACS-1F-002 Lift Lobby  
 ACS-1F-003 Staircase 01

**VIDEO SURVEILLANCE SYSTEMS**

VSS-1F-101 First Floor Service Lift Lobby

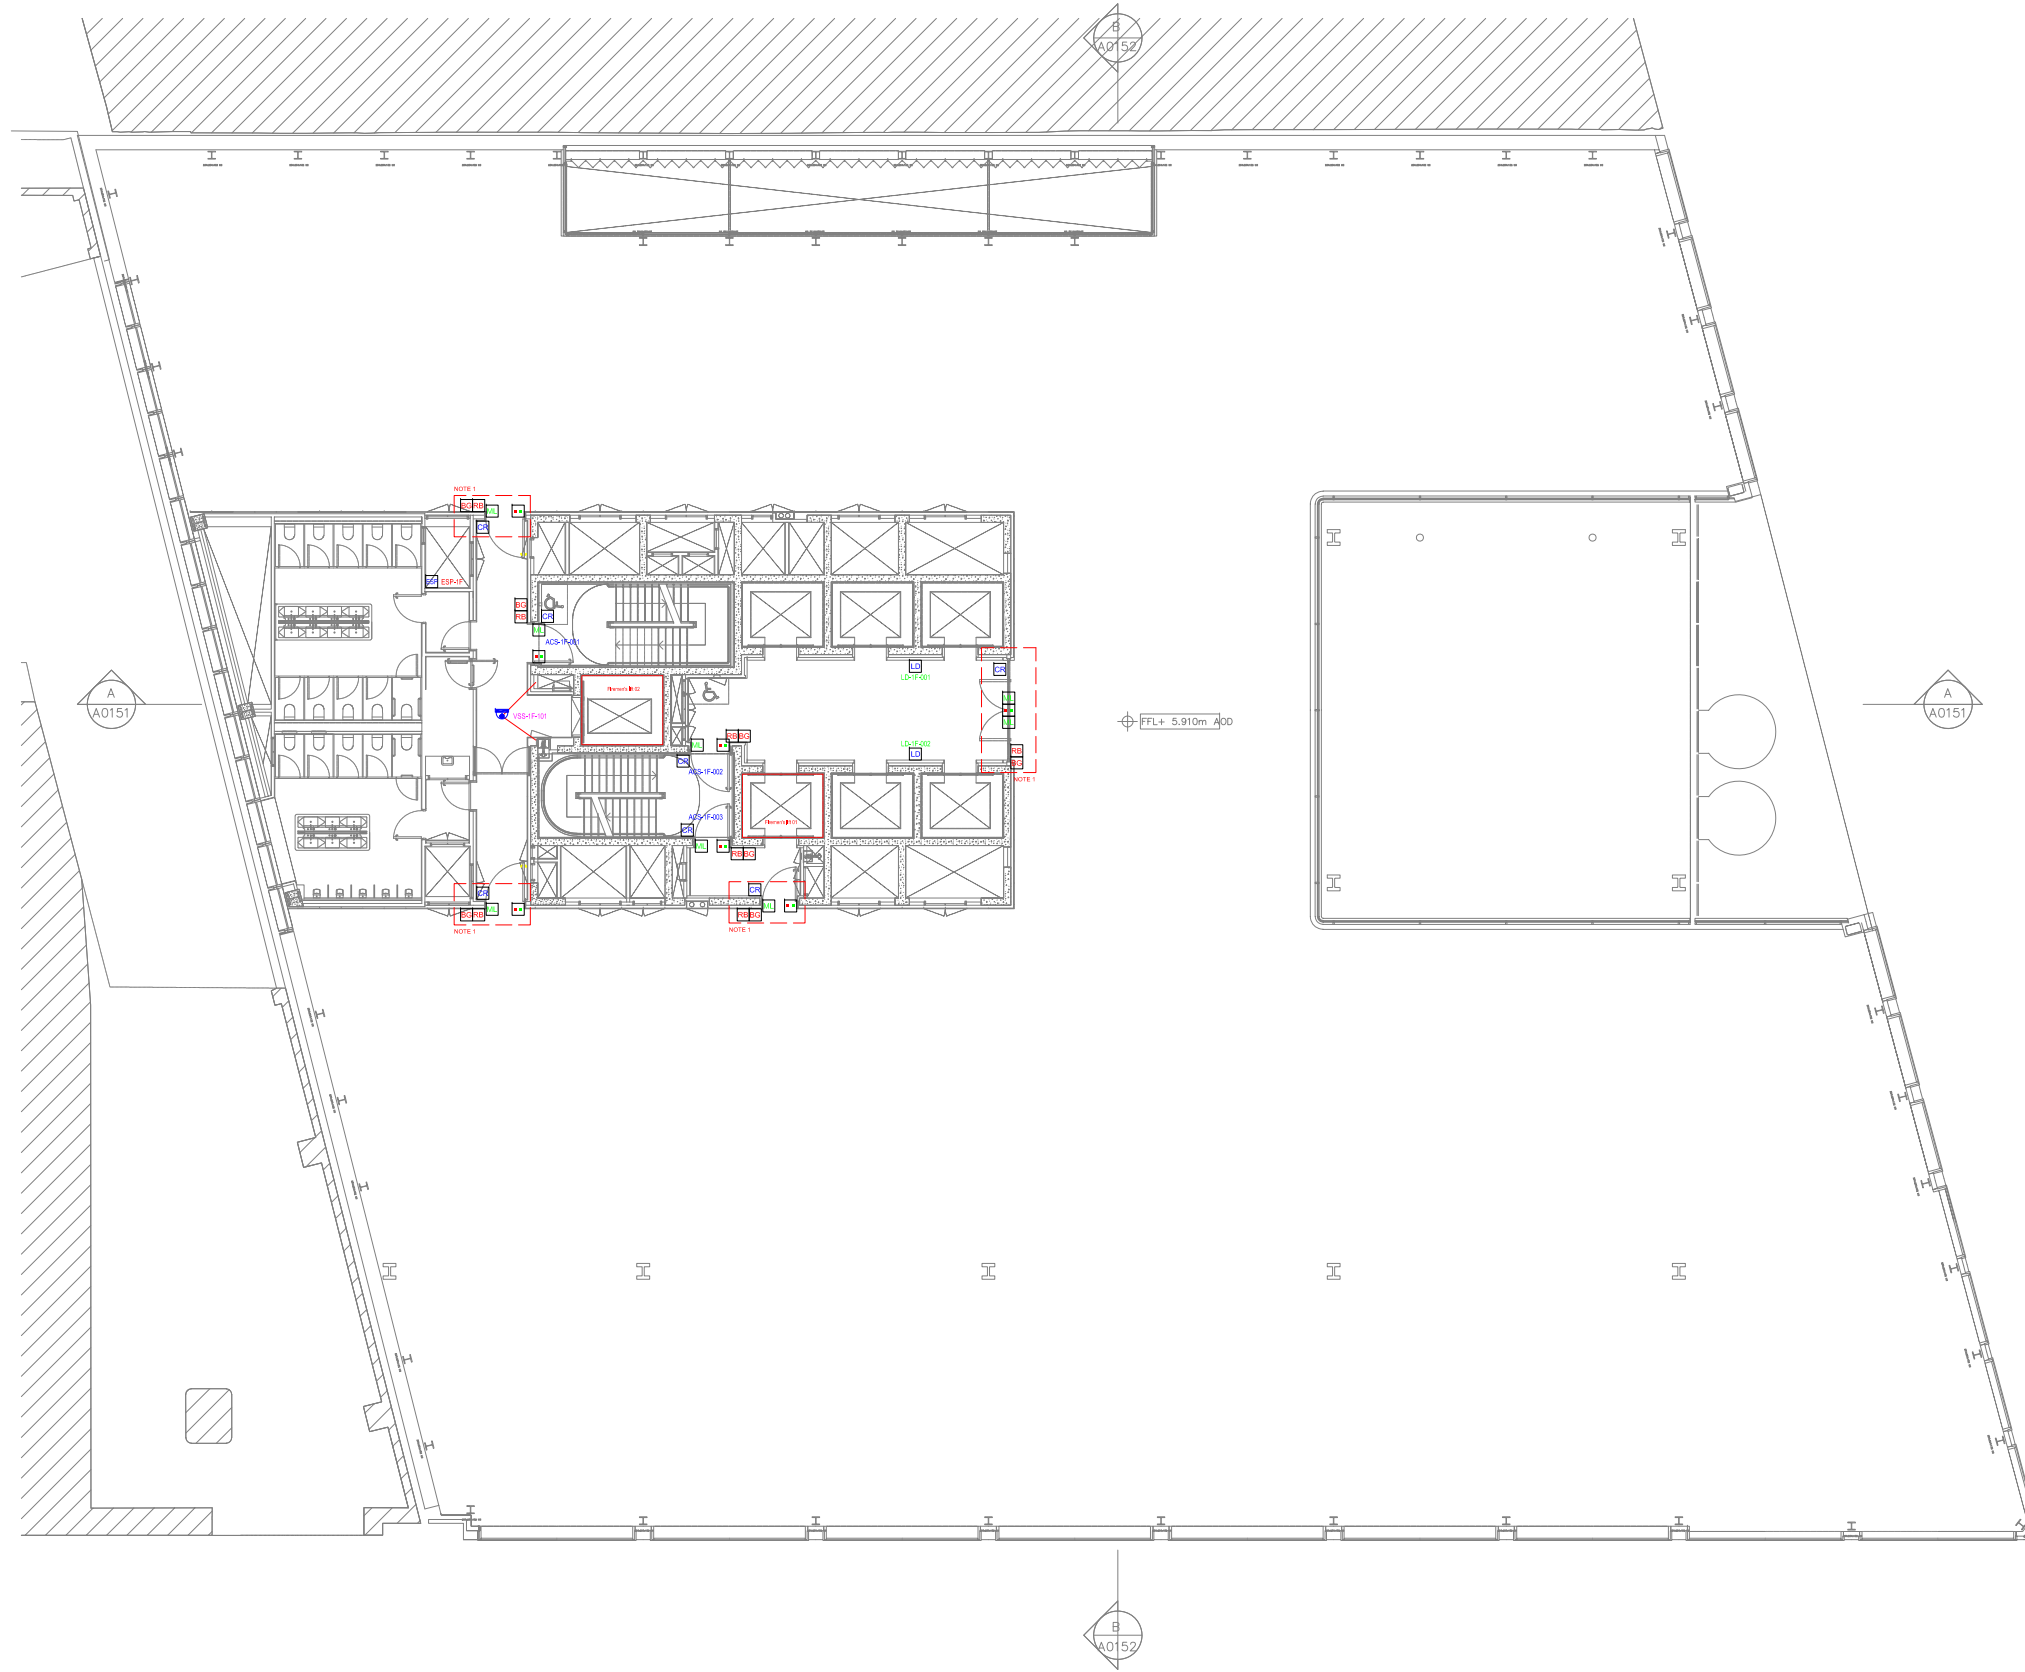

**KEY**

- TYPE 1 - DOME CAMERA
- TYPE 2 - OUTDOOR DOME CAMERA
- TYPE 3 - MULTISTREAM CAMERA
- TYPE 4 - 180°/360° DOME CAMERA
- TYPE 5 - THERMAL TURRET CAMERA
- ELECTRONIC SECURITY CONTROL PANEL
- VIDEO INTERCOM
- CCTV VIEWING STATION
- CARD READER
- RELEASE BUTTON
- ACCESS CONTROL WORKSTATION
- BREAK GLASS
- MAGLOCK
- DOOR CONTACT
- QR CODE READER
- PANIC BUTTON
- LIFT DESTINATION CONTROL
- DEVICE ID NUMBER
- OPTIC FIBRE CABLE
- CAT 6 CABLE
- SWITCH
- PATCH POINT
- PATCH PANEL
- GALLAGHER CONTROLLER 6000
- ETHERNET SOCKET
- UNINTERRUPTED POWER SUPPLY
- SECURITY CONTAINMENT PATH

REV DATE	BY REVISIONS	KEY PLAN	NOTES	SPECIALIST DESIGNER
			<p>1. BASE BUILD PROVISION - CONTAINMENT ONLY</p>	<p>PROJECT TITLE _____ DRAWING TITLE _____</p> <p>CLIENT _____ DRAWING NUMBER _____ Rev _____</p> <p style="text-align: right;">Scale _____ Date _____ Drawn _____ Checked _____</p>