


**SCHEDULE**

**OCCUPANCY SENSOR LOCATIONS**

- OS-GF-01 Entrance Lobby
- OS-GF-02 Back of House Lobby
- OS-GF-03 Goods Lift Lobby
- OS-GF-04 Lift Lobby
- OS-GF-05 Reception Area
- OS-GF-06 Reception Area
- OS-GF-07 Reception Area
- OS-GF-08 Reception Area
- OS-GF-09 Reception Area
- OS-GF-10 Reception Area
- OS-GF-11 Stair 03 Lobby
- OS-GF-12 Retail Service Corridor

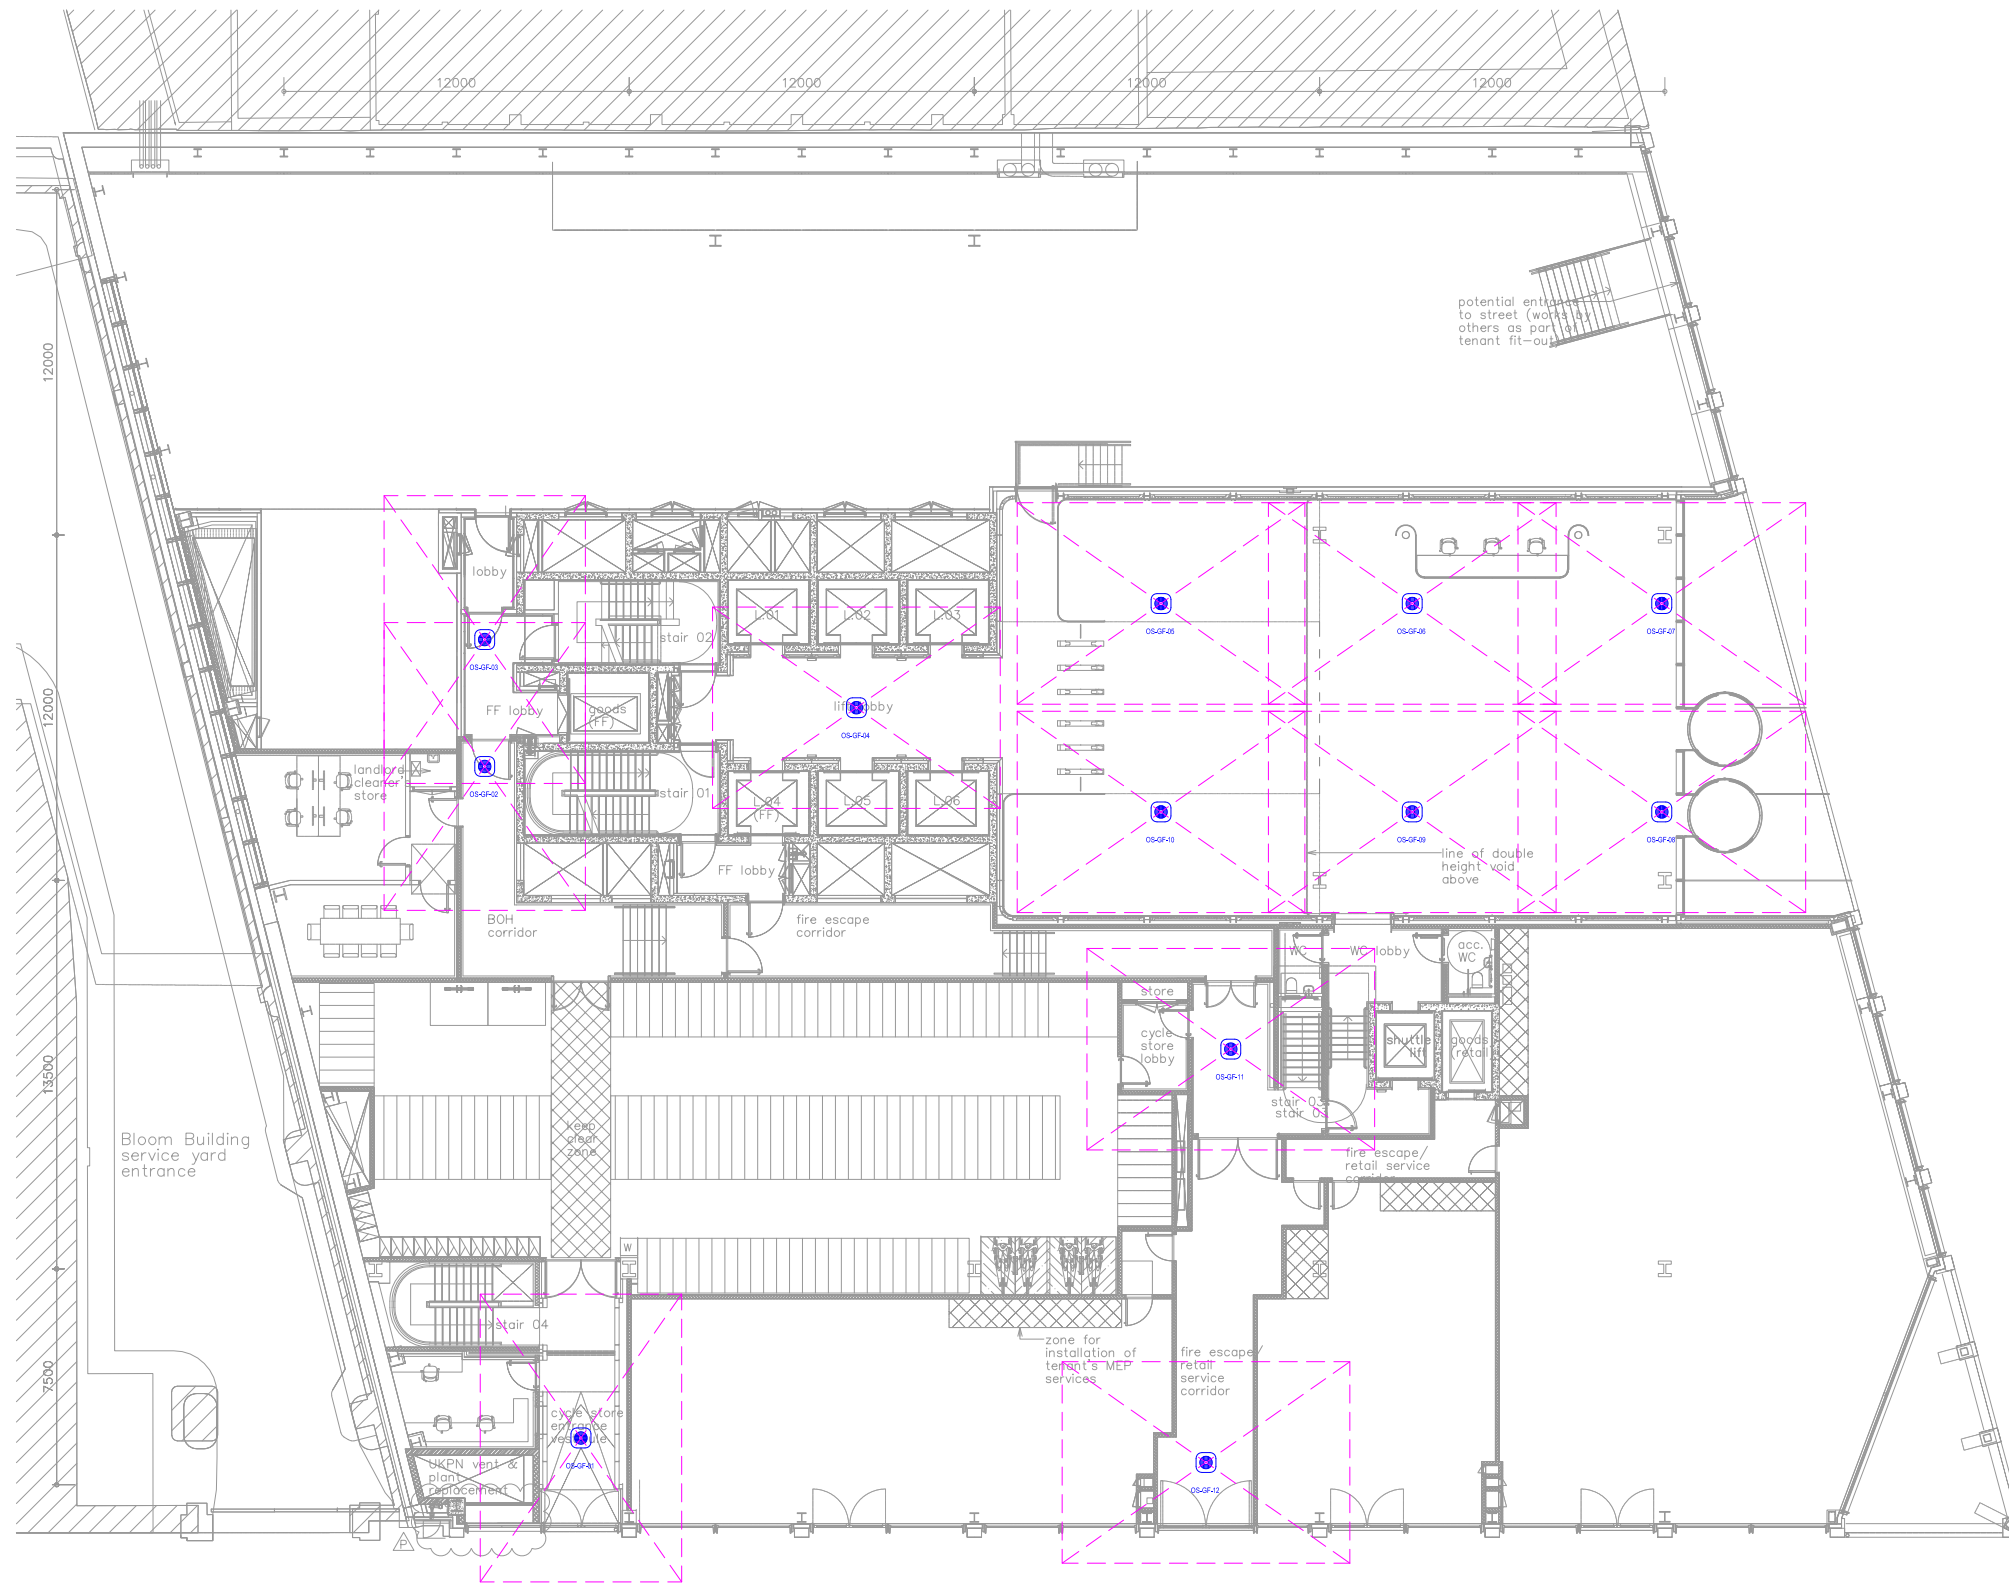

potential entrance to street (works by others as part of tenant fit-out)

line of double height void above


Bloom Building service yard entrance

zone for installation of tenant's MEP services

\*Ceiling height: 3.9m - As per proposed drawings from

**KEY**

 OCCUPANCY SENSOR

| REV DATE      | BY REVISIONS   | KEY PLAN  | NOTES | SPECIALIST DESIGNER  |               |               |        |   |       |  |
|---------------|--|---|-------|--|---------------|---------------|--------|---|-------|--|
|               |  |  |       | <table border="1" style="width: 100%; border-collapse: collapse;"> <tr> <td style="width: 50%;">PROJECT TITLE</td> <td style="width: 50%;">DRAWING TITLE</td> </tr> <tr> <td>CLIENT</td> <td>DRAWING NUMBER <span style="float: right;">Rev</span></td> </tr> <tr> <td>Scale</td> <td>Date <span style="float: right;">Drawn <span style="float: right;">Checked</span></span></td> </tr> </table> | PROJECT TITLE | DRAWING TITLE | CLIENT | DRAWING NUMBER <span style="float: right;">Rev</span> | Scale | Date <span style="float: right;">Drawn <span style="float: right;">Checked</span></span> |
| PROJECT TITLE | DRAWING TITLE  |   |       |  |               |               |        |   |       |  |
| CLIENT        | DRAWING NUMBER <span style="float: right;">Rev</span>                                    |   |       |  |               |               |        |   |       |  |
| Scale         | Date <span style="float: right;">Drawn <span style="float: right;">Checked</span></span> |   |       |  |               |               |        |   |       |  |